


Highland Commons

A CITYSIDE HOMES COMMUNITY

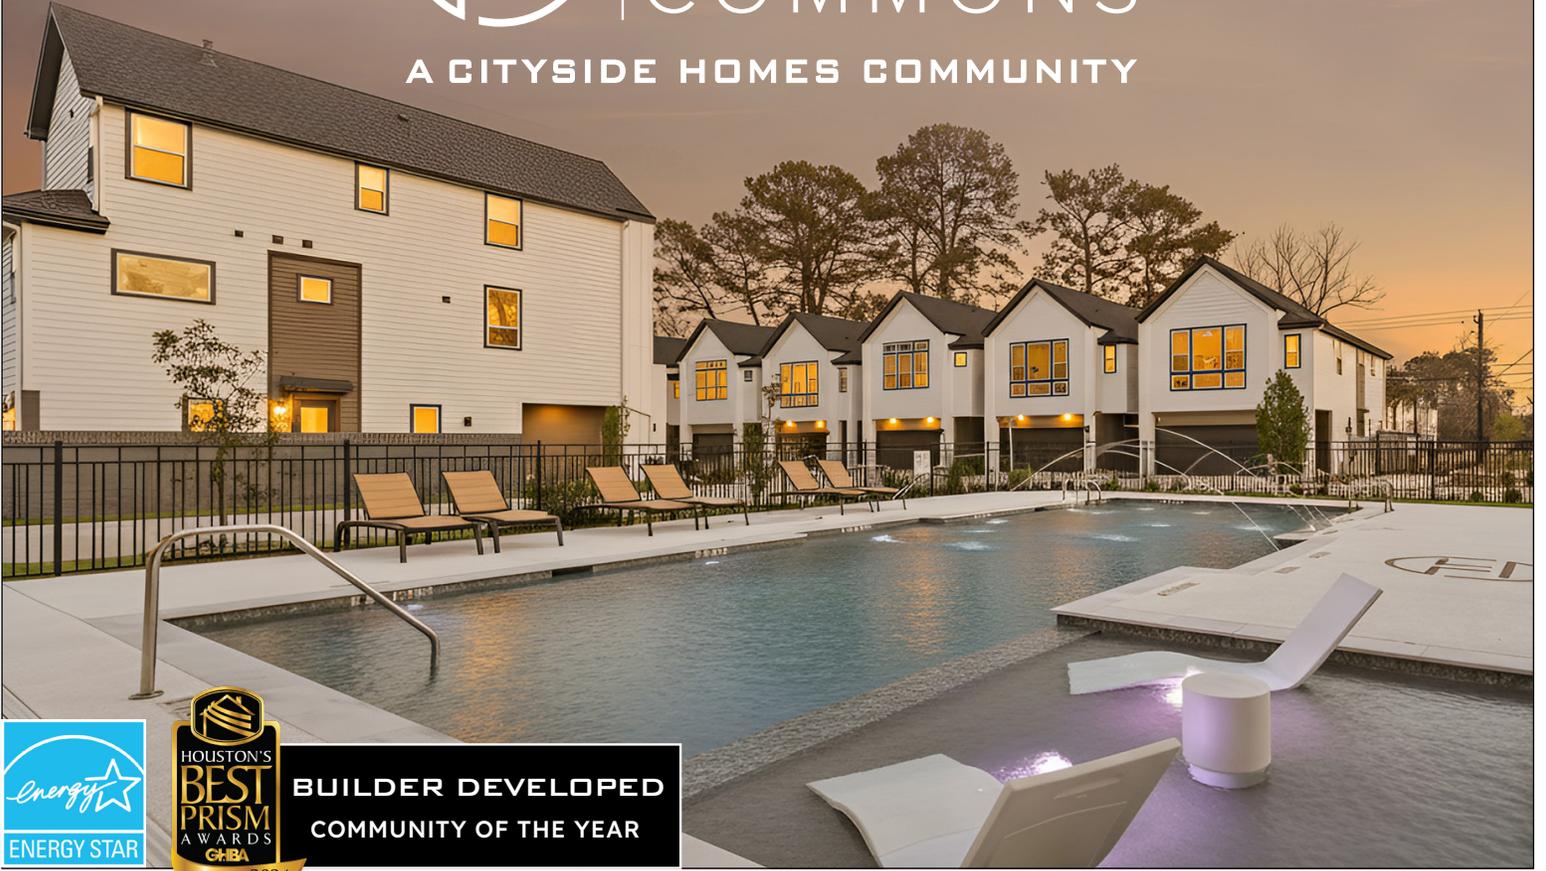

**BUILDER DEVELOPED
COMMUNITY OF THE YEAR**




\$372,090 - \$462,365

FENCED YARDS

COMMUNITY
POOL AND PARK

PRIVATE DRIVEWAYS

DISCOVER YOUR SPACE™

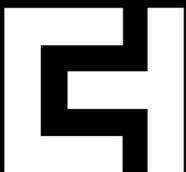

WWW.CITYSIDEHOMES.COM

832-540-7209




PACKAGE 1 | UNIT: 1212, 1218




PACKAGE 2 | UNITS: 1128, 1129, 1130, 1131




PACKAGE 4 | UNITS: 1126, 1127, 1208, 1216

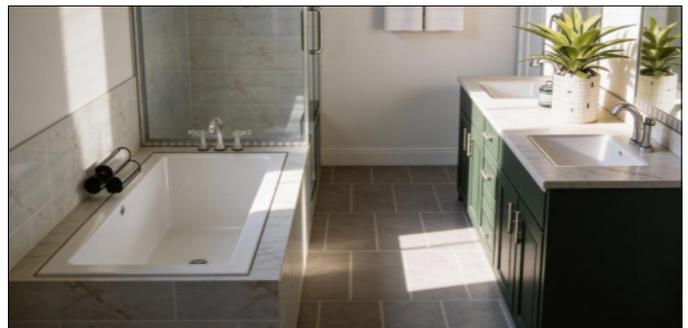

9264 PLAN | 1,706 SQ. FT.

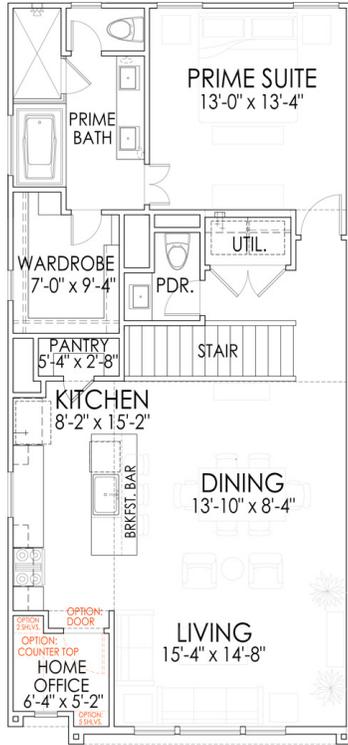

SECOND FLOOR

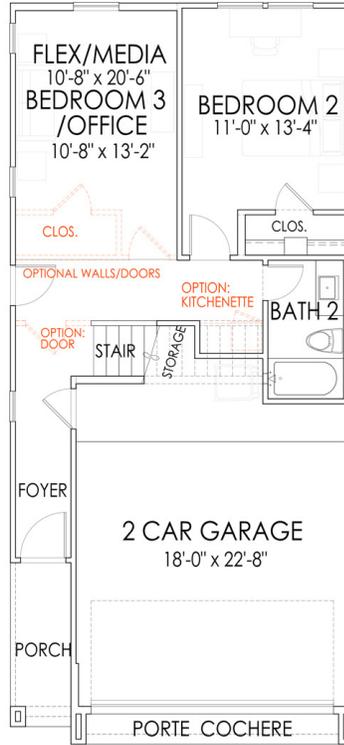


FIRST FLOOR


SQUARE FOOTAGES

FIRST FLOOR:	622
SECOND FLOOR:	1084
TOTAL LIVING:	1706 S.F.

9272 PLAN | 1,808 SQ. FT.

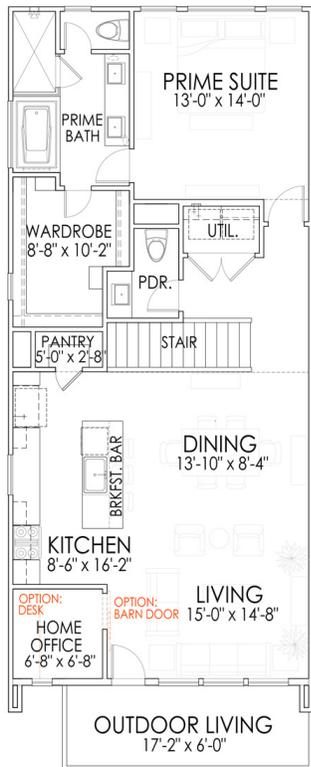


SECOND FLOOR

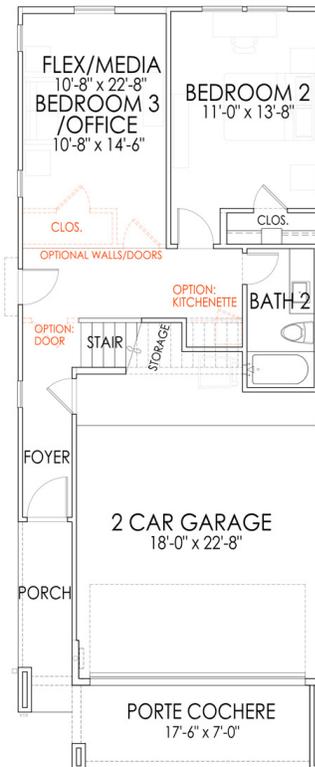


FIRST FLOOR

SQUARE FOOTAGES


FIRST FLOOR:	674
SECOND FLOOR:	1134
TOTAL LIVING:	1808 S.F.

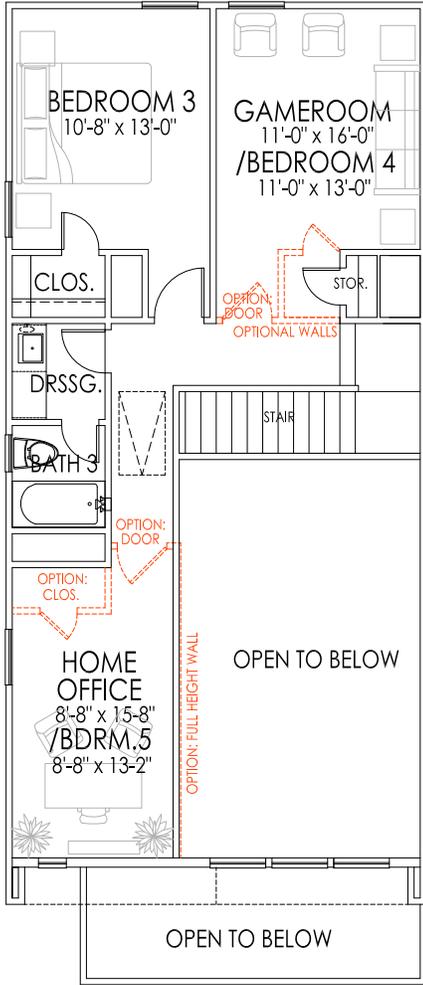

THIRD FLOOR

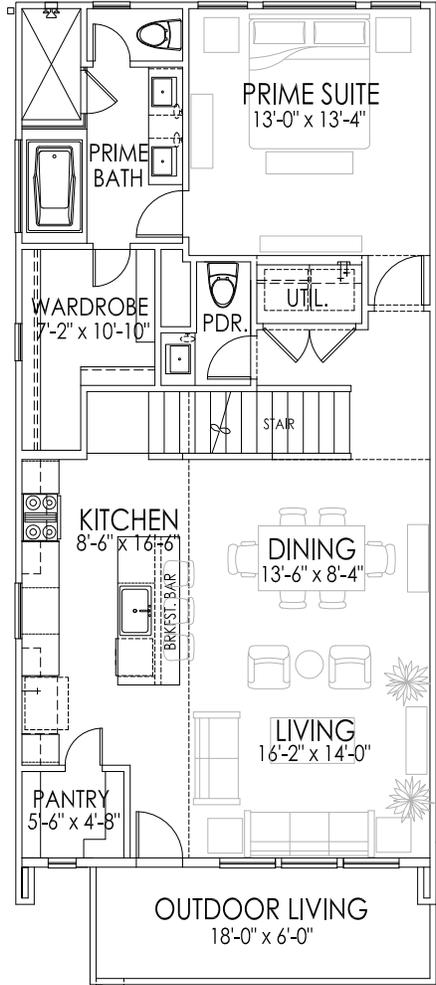

SECOND FLOOR

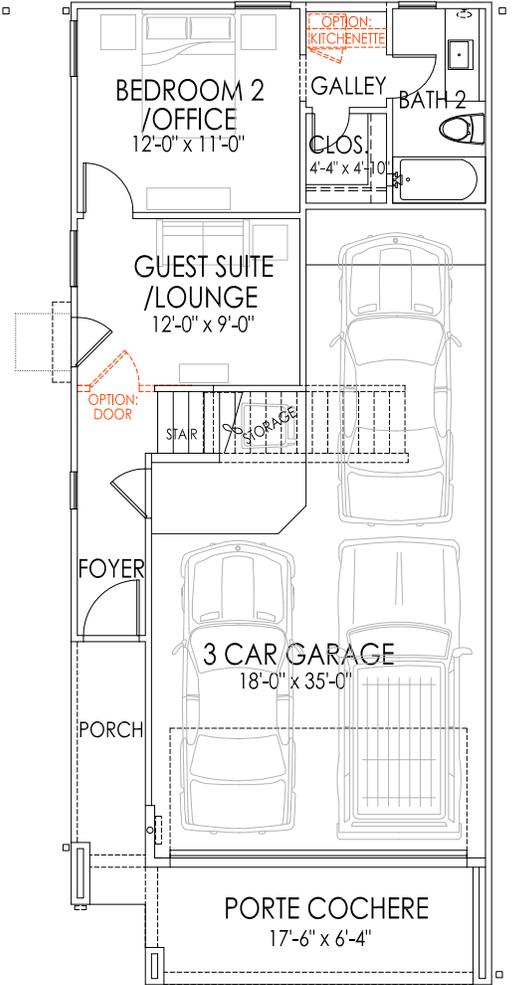

FIRST FLOOR

SQUARE FOOTAGES	
FIRST FLOOR:	468
SECOND FLOOR:	1044
THIRD FLOOR:	738
CONDITIONED LIVING:	2250 S.F.
OUTDOOR LIVING:	112
TOTAL LIVING:	2362 S.F.



*Siteplan is not to scale.

FUTURE MODEL 1212 Highland Row Ln P1 MODEL 4-5 Beds 3/1 Baths 2250 Sq. Ft. 9381 Plan	AVAILABLE TBA 1124 Highland Row Ln TBA 4-5 Beds 3/1 Baths 2250 Sq. Ft. 9381 Plan	AVAILABLE TBA 1126 Highland Row Ln P4 \$392,840 3 Beds 2/1 Baths 1808 Sq. Ft. 9272 Plan	AVAILABLE TBA 1127 Highland Row Ln P4 TBA 4-5 Beds 3/1 Baths 2250 Sq. Ft. 9381 Plan
AVAILABLE AUGUST 2026 1128 Highland Row Ln P2 \$452,415 4-5 Beds 3/1 Baths 2250 Sq. Ft. 9381 Plan	AVAILABLE AUGUST 2026 1129 Highland Row Ln P2 \$452,415 4-5 Beds 3/1 Baths 2250 Sq. Ft. 9381 Plan	AVAILABLE JULY 2026 1130 Highland Row Ln P2 \$452,415 4-5 Beds 3/1 Baths 2250 Sq. Ft. 9381 Plan	AVAILABLE AUGUST 2026 1131 Highland Row Ln P2 \$452,415 4-5 Beds 3/1 Baths 2250 Sq. Ft. 9381 Plan
AVAILABLE MAY 2026 1208 Highland Row Ln P4 \$453,915 4-5 Beds 3/1 Baths 2250 Sq. Ft. 9381 Plan	MOVE IN READY 1216 Highland Row Ln P4 \$462,365 4-5 Beds 3/1 Baths 2250 Sq. Ft. 9381 Plan	MOVE IN READY 1218 Highland Row Ln P1 \$372,090 3 Beds 2/1 Baths 1706 Sq. Ft. 9264 Plan	HOA \$1,395 Annually for pool area/gate landscaping/sprinkler system. \$125 Monthly for water/sewer/trash.



MICHAEL GUINN
 New Home Representative
832-540-7209

**FOR NEW HOME SALES
 CONTACT CITYSIDE HOMES!**